


1 EXTERIOR ELEVATION CONTINUED - NW RALEIGH STREET BUILDING 'B'

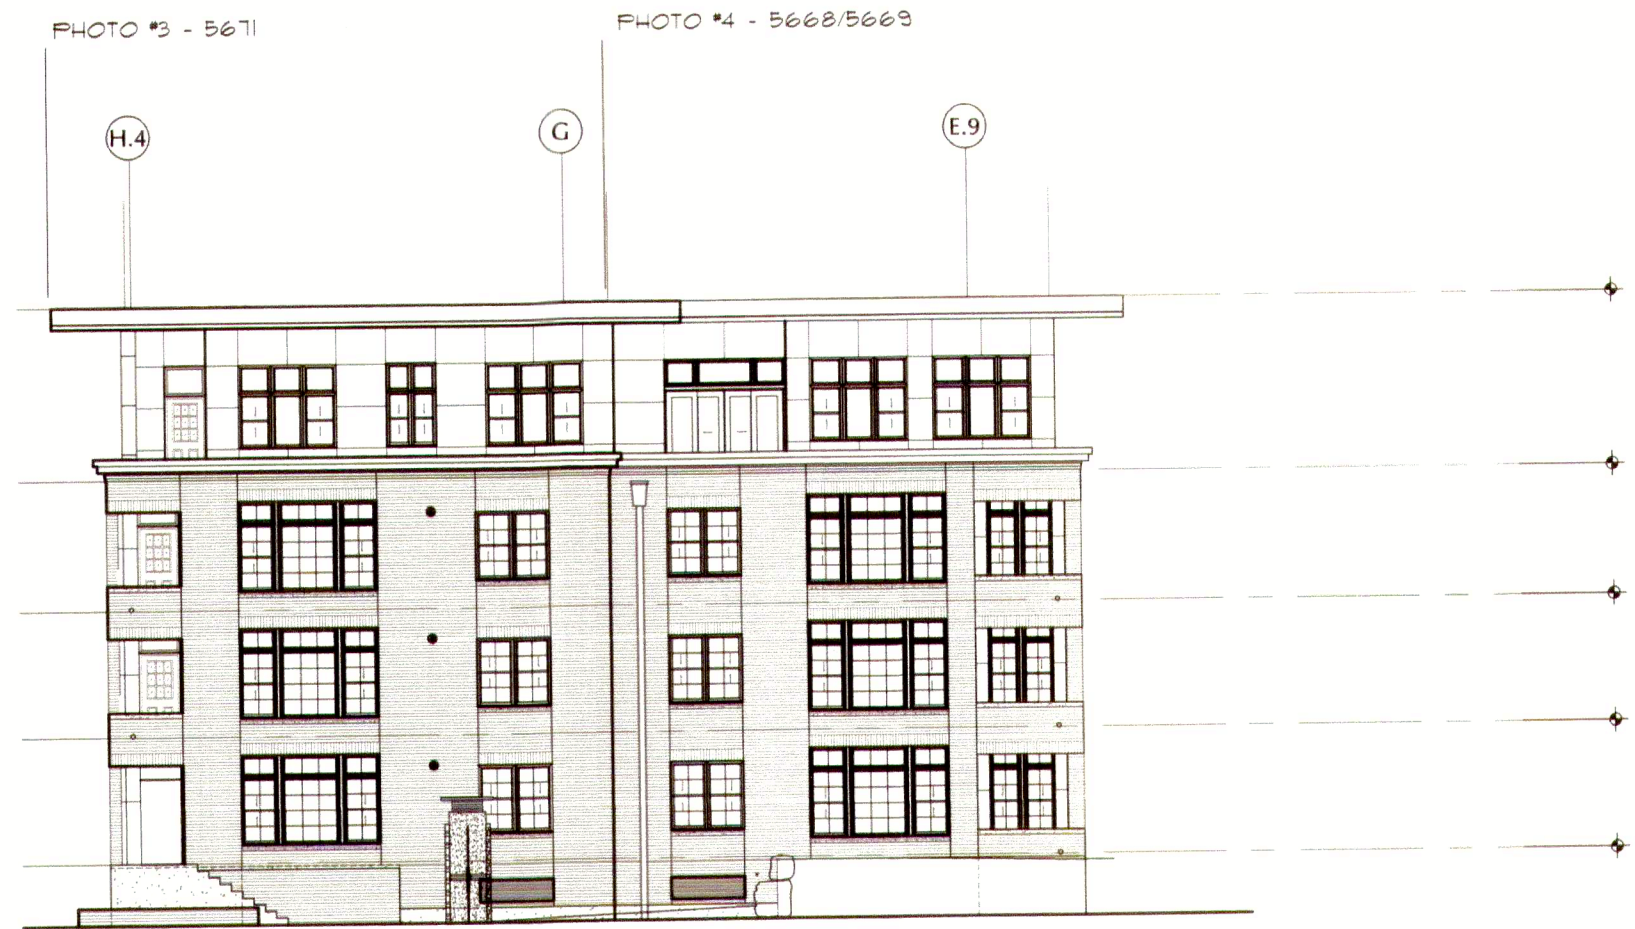

2 EXTERIOR ELEVATION - BUILDING 'A'

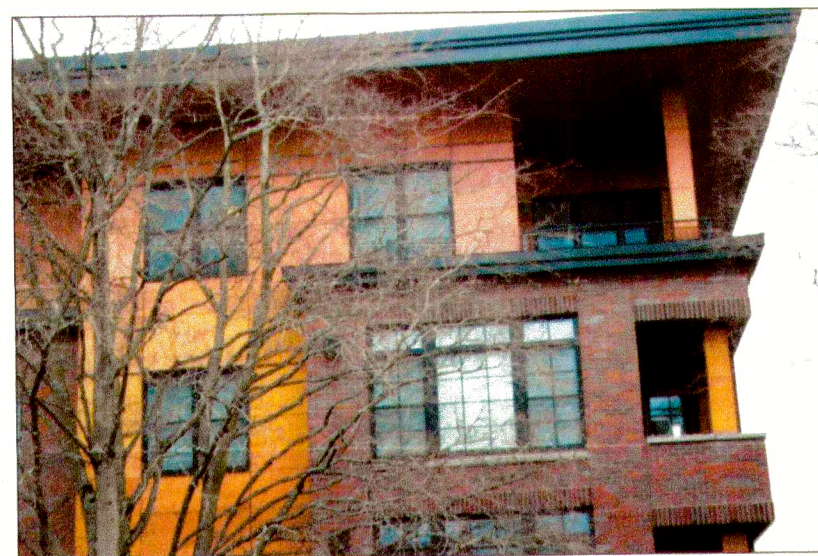


PHOTO #3

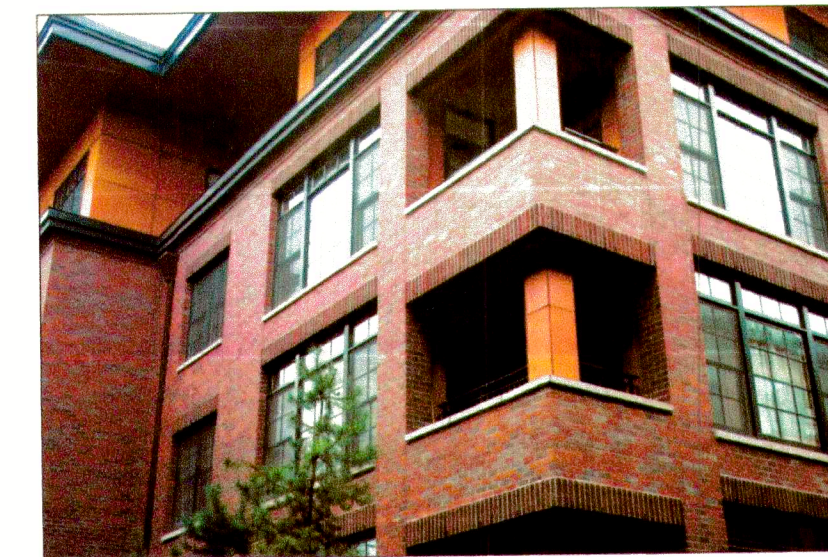


PHOTO #4

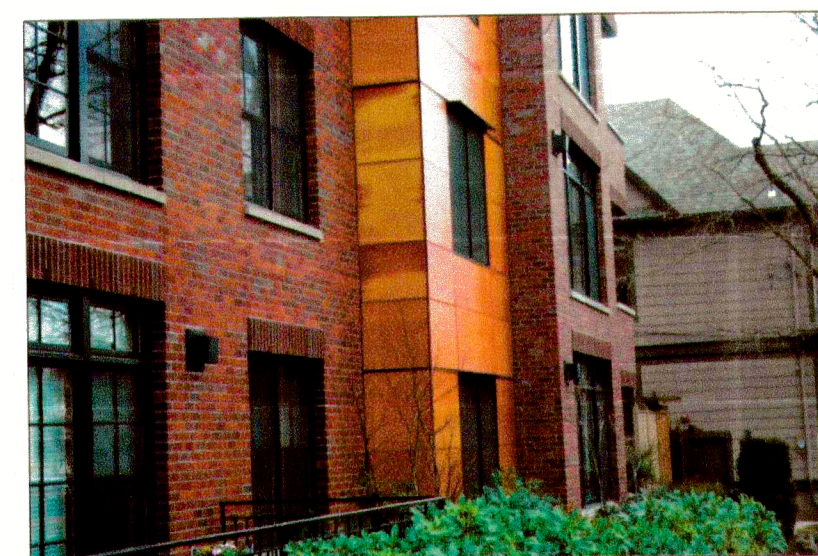
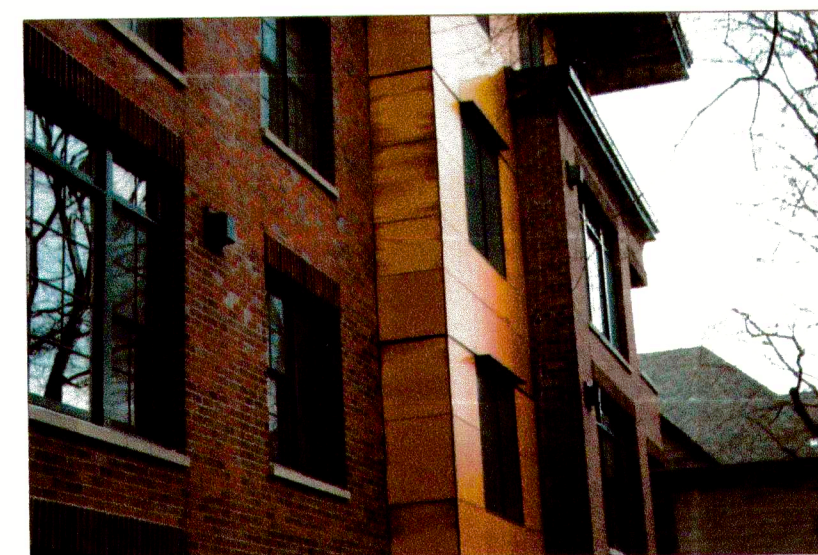


PHOTO #1

PHOTO #2

NOTE: SEE SHEET A3.1a FOR NOTES.

**ANKROM MOISAN**  
 ARCHITECTURE INTERIORS PLANNING  
 6720 SW MACADAM, SUITE 100, PORTLAND, OREGON 97219  
 PHONE 503-245-7100 | FAX 503-245-7710 | WWW.AMAA.COM

**TCR - THE VAUX**  
 TRAMMELL CROW RESIDENTIAL

MARK	DATE

DATE: 03.10.05  
 JOB: 041100  
 FILE: A3-01C  
 DRAWN:  
 CHECKED:

COPYRIGHT ANKROM MOISAN ASSOCIATED ARCHITECTS 2004

TYPICAL ELEVATIONS

A3.1c