
BOTTOM VIEW WITH CEILING SHOWN

NEW LIGHT LOCATION

PRIDR LIGHT LOCATION

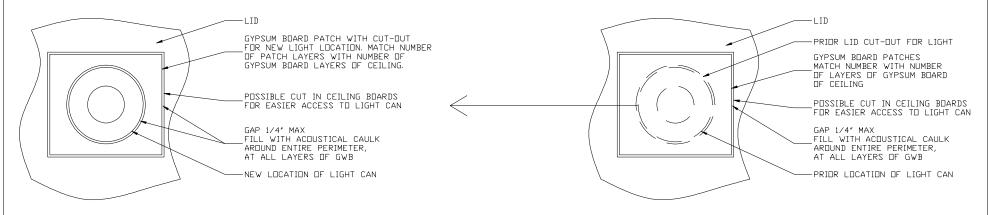

ALSO APPLY RECESSED LIGHT BOX-DUT DETAIL AT NEW LOCATION. SEE DETAILS VD-1A AND VD-1B AS NEEDED -SECTION AND BOTTOM VIEWS.

NOTES: CONTACT WITH RESILIENT CHANNELS OF CEILING MUST BE AVOIDED. USE STUD FINDERS TO LOCATE RESILIENT CHANNELS AND FRAMING AND ALLOCATE NEW LIGHT LOCATION BETWEEN RESILIENT CHANNELS.



RELOCATION OF RECESSED CEILING LIGHT ACOUSTICAL CONSIDERATIONS



Suite 100 Seattle, WA 98109 (206) 223-1390

DRAWING SCALE: NTS

DRAWN BY: CHECKED BY: DATE: AM

NTC

03/10/09

VAUX DETAILS.DWG

FILE: