



Printed on: Mar 05, 2009 - 11:55am, Modified: 03-04-09
Xref: TBLX, J=SET, K=SLAB, B=SW, C=CRS-USER, X=BUILDING, PIB
K=200-300 FRAMING, B=1-1, C=2-1, D=3-1, E=3-1, F=3-1, ZZ=3-1

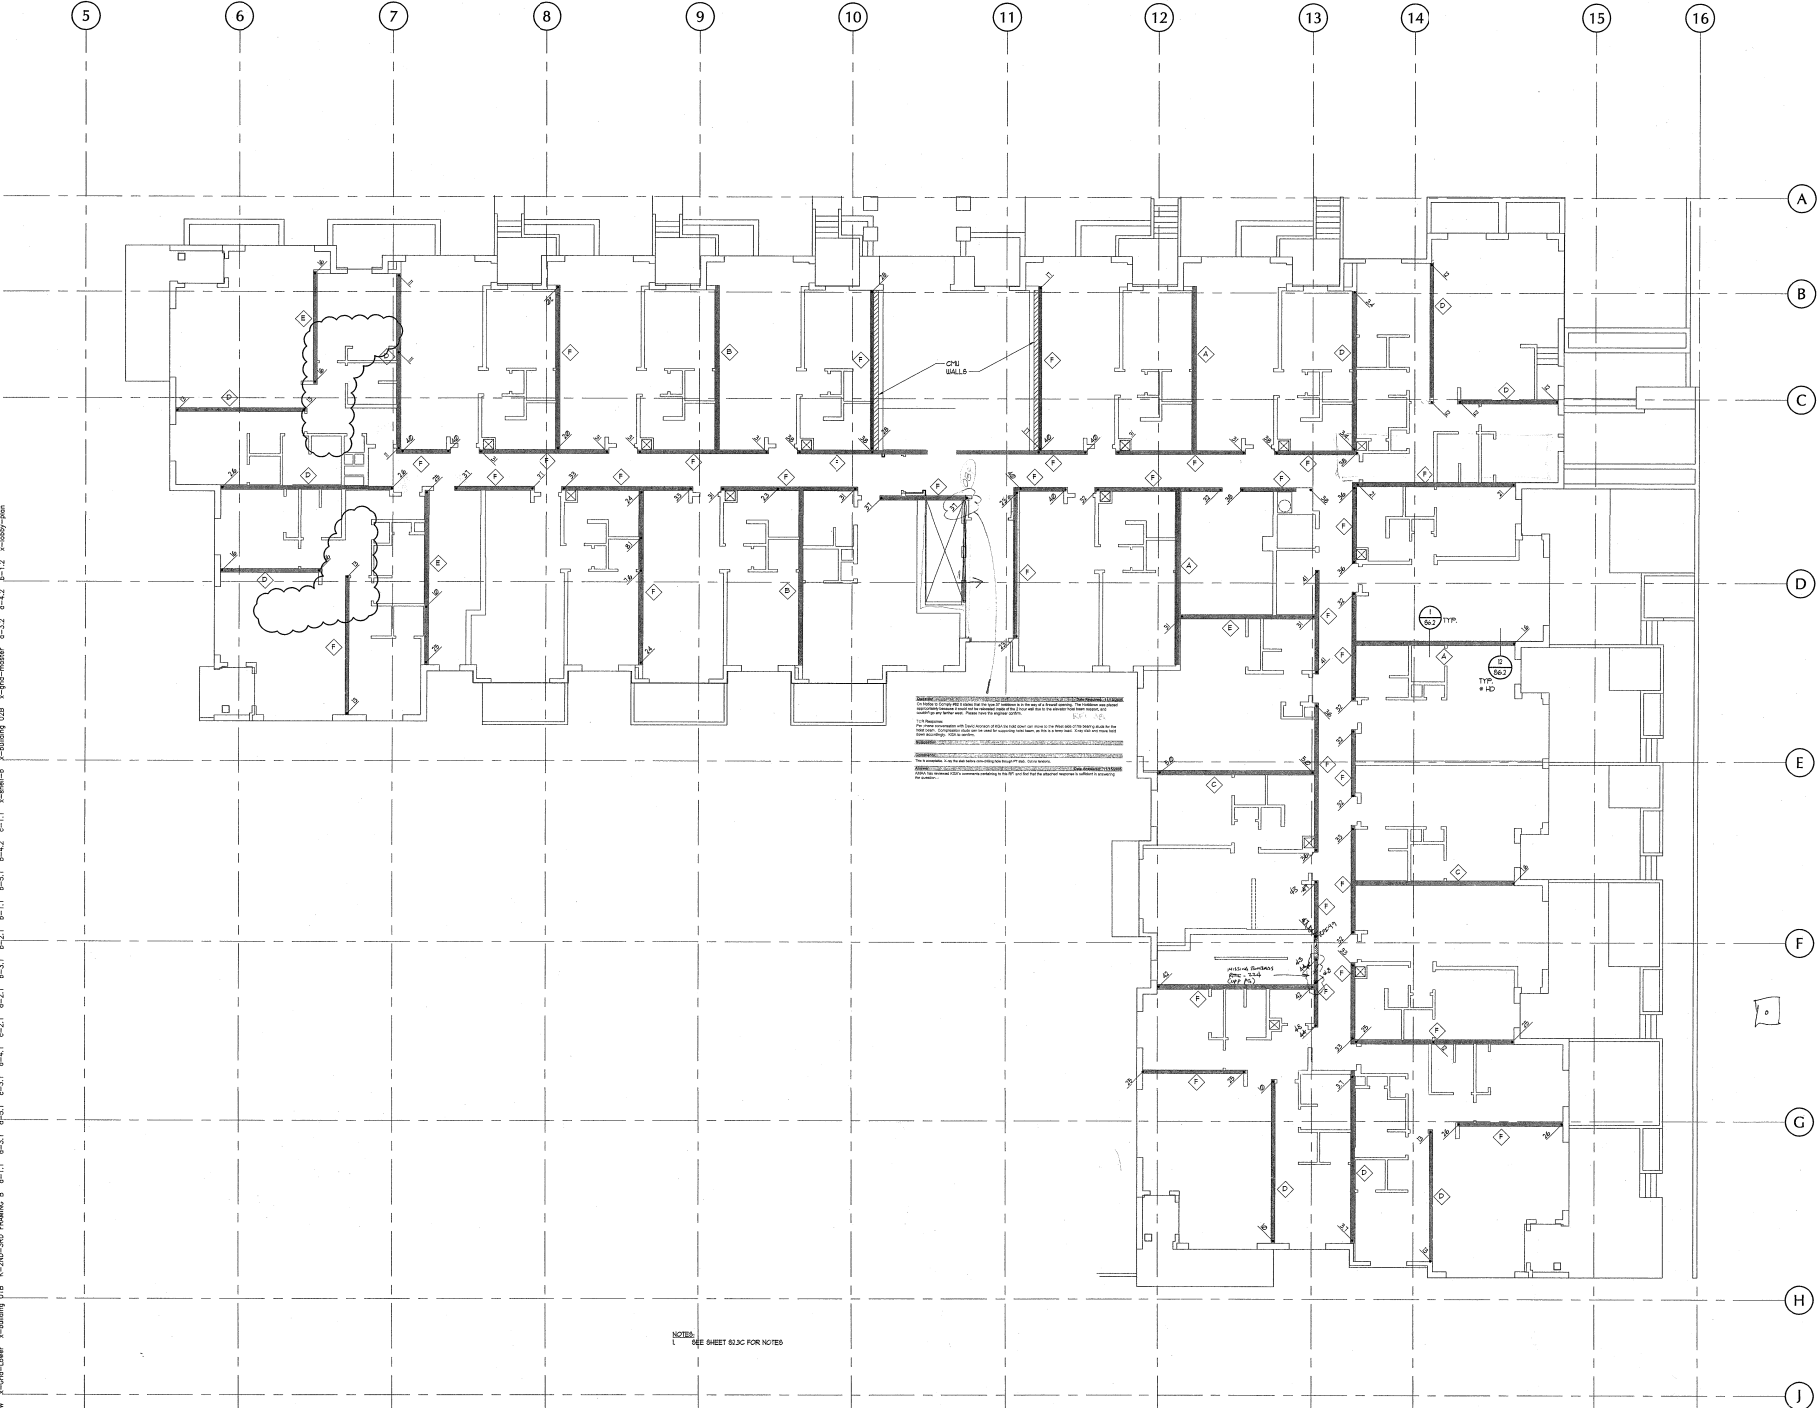

NOTES:
1. SEE SHEET S2.4C FOR NOTES

S2.4C GROUND FLOOR- SW PLAN 1


MARK	DATE
▲	2-10-05
▲	3-14-05
▲	3-10-05

DATE: 03.10.05
JOB: 041100
FILE:
DRAWN: MS
CHECKED: DA

COPYRIGHT ANKROM MOISAN ASSOCIATED ARCHITECTS 2004

GROUND FLOOR SW PLAN

S2.4C

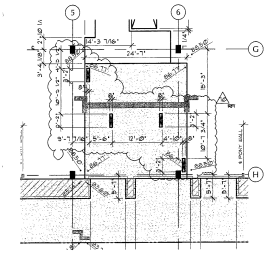



GROUND FLOOR - DIM PLAN





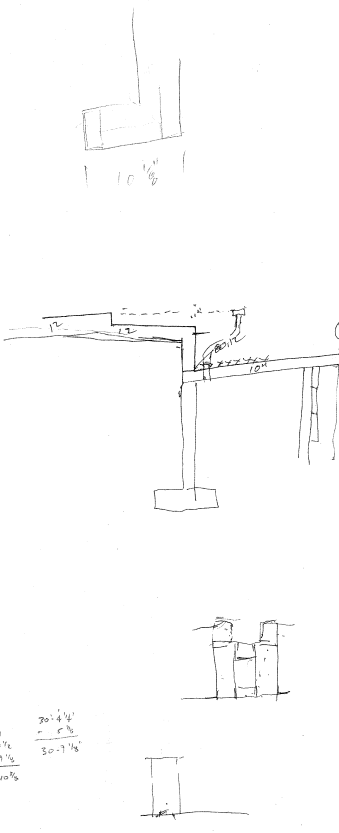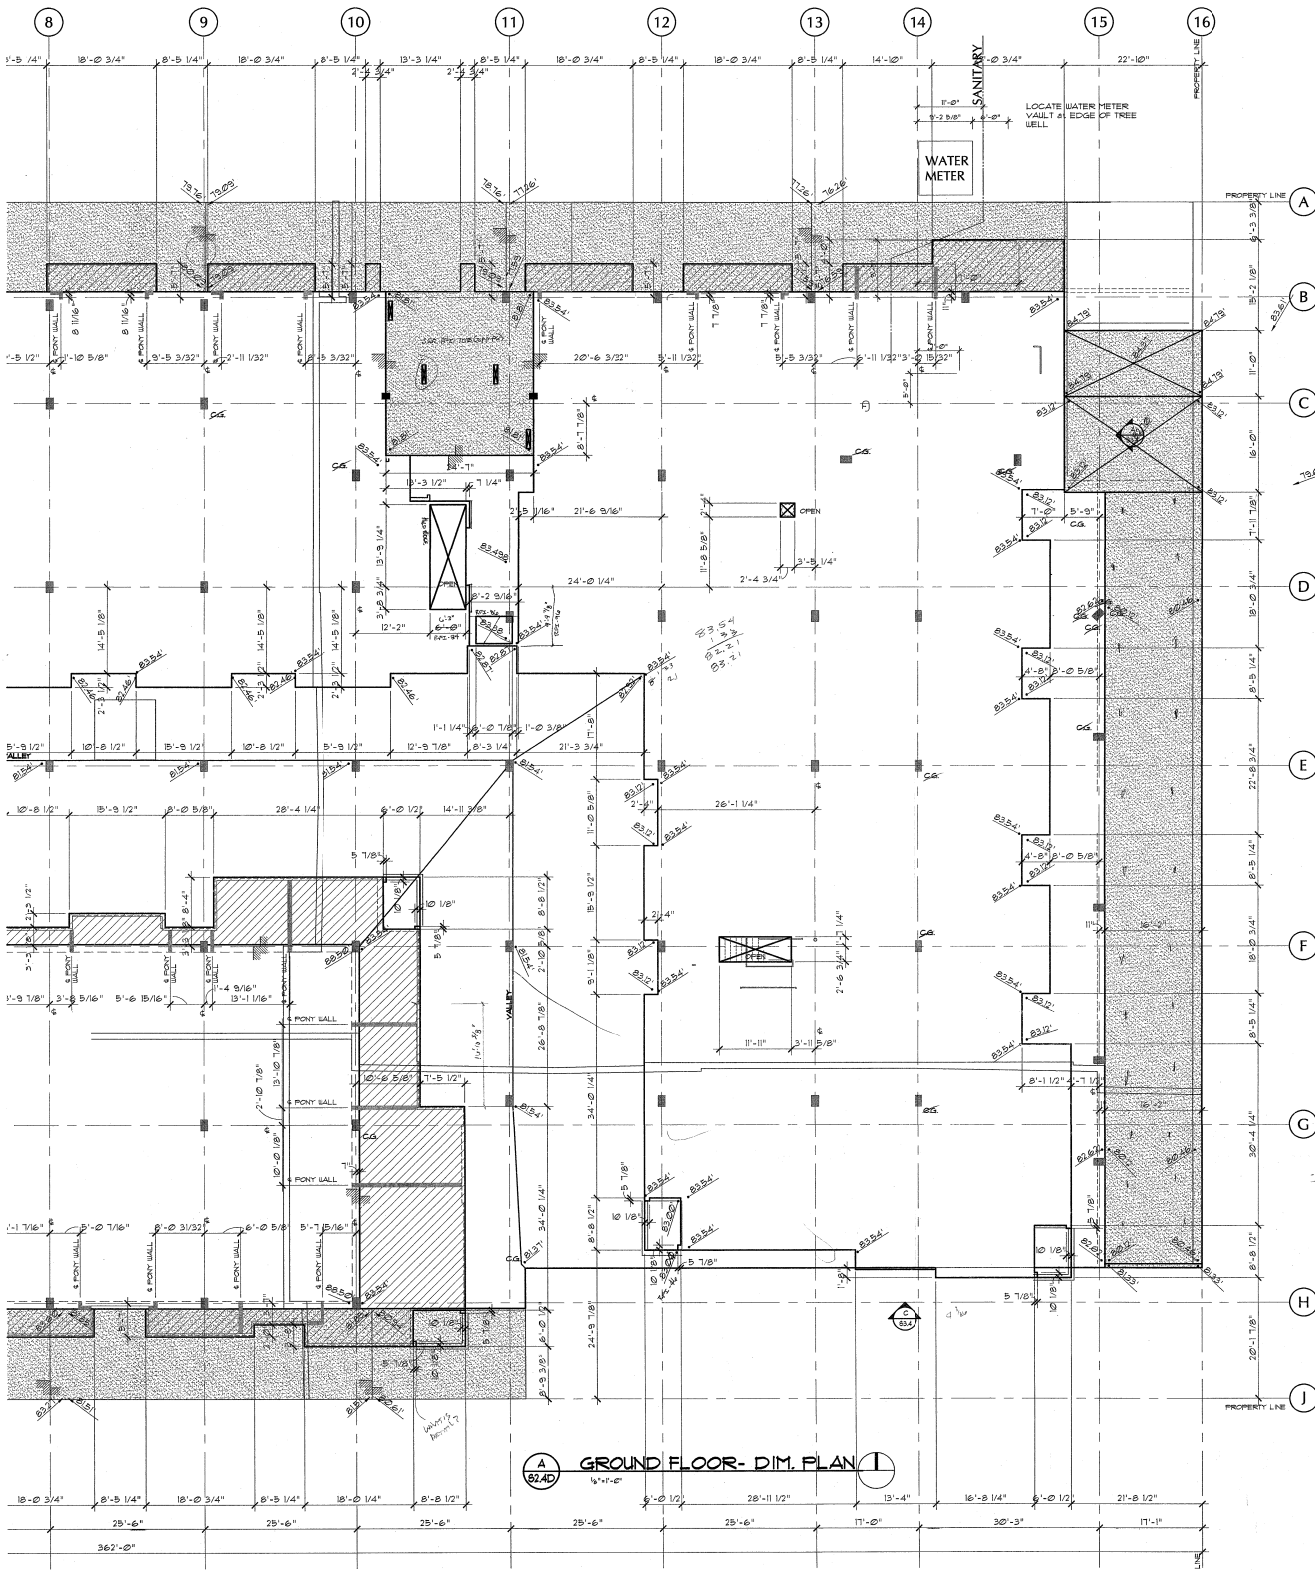

Printed on: Mar 13, 2005 - 11:01am, Modified: 03-15-05

STRUCTURAL

ANKROM MOISAN
 ARCHITECTURE INTERIORS PLANNING

620 SW McGowan, Suite 100, Portland, Oregon 97219
 PHONE 503-243-7100 | FAX 503-243-7110 | WWW.AMCO.COM

TCR - THE VAUX
 TRAMMELL CROW RESIDENTIAL

MARK	DATE
▲	2-10-05
△	2-16-05
▲	3-16-05

DATE: 03.10.05
 JOB: 041100
 FILE:
 DRAWN: MS
 CHECKED: EA

COPYRIGHT ANKROM MOISAN
 ASSOCIATED ARCHITECTS 2004

**GROUND
 FLOOR
 DIMENSION
 PLAN**


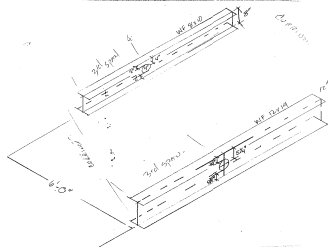
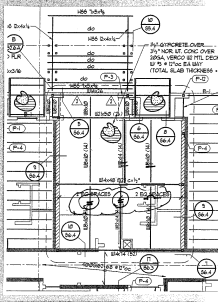



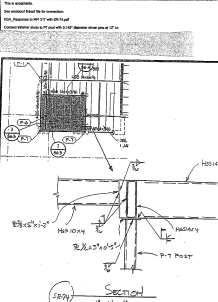



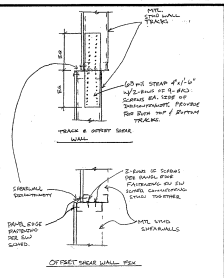





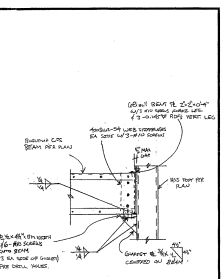



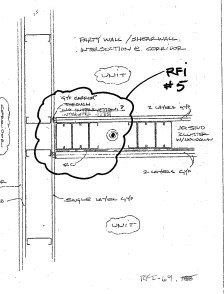

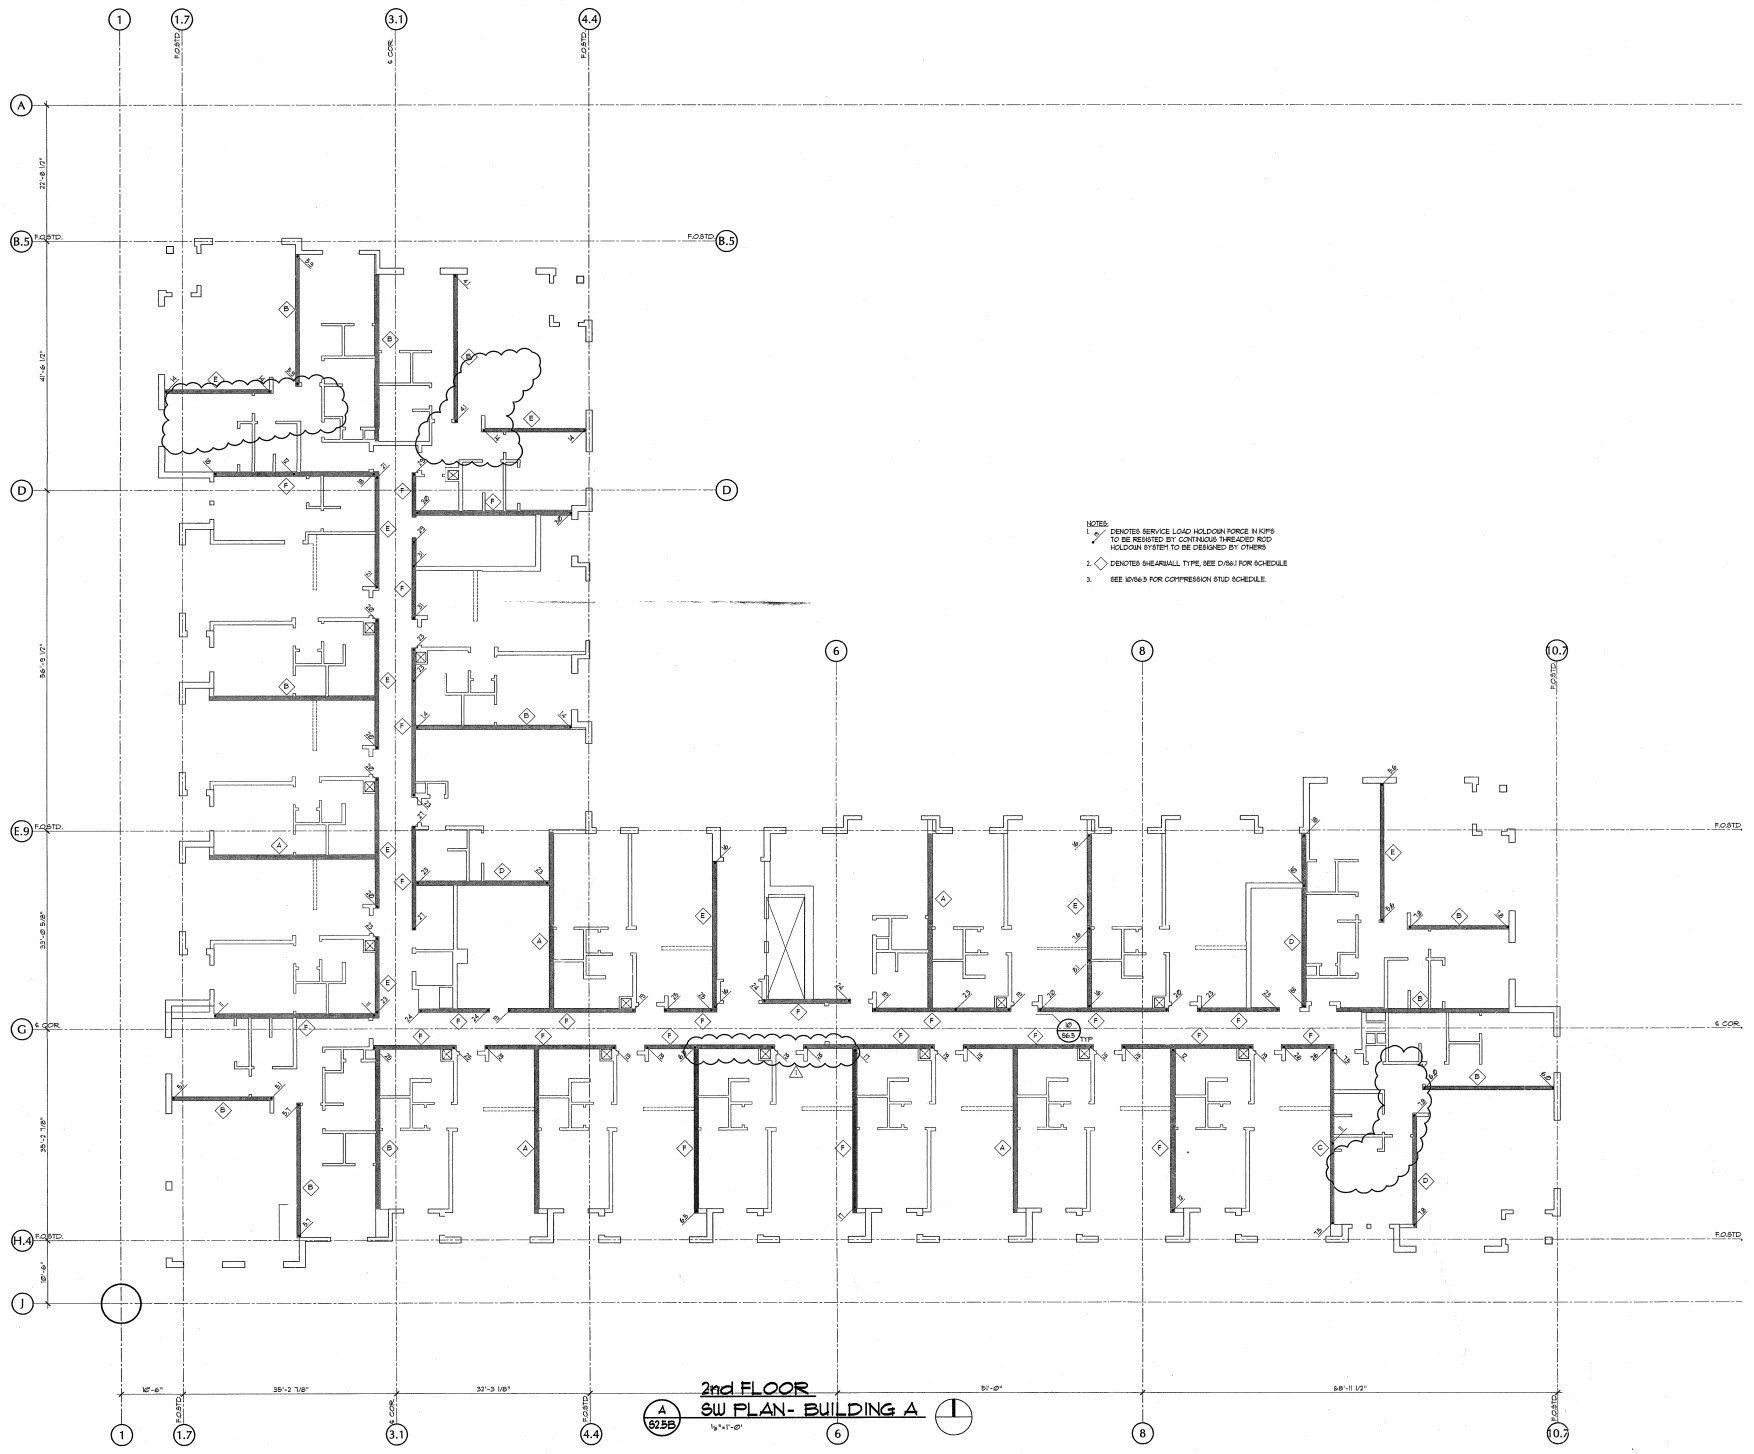

NOTES
 1. DENOTES SERVICE LOAD HOLDOWN FORCE IN KIPS TO BE RESISTED BY CONTINUOUS THREADED ROD HOLDOWN SYSTEM TO BE DESIGNED BY OTHERS
 2. DENOTES SHEARWALL TYPE, SEE D1063 FOR SCHEDULE
 3. SEE 1006-3 FOR COMPRESSION STUD SCHEDULE


2nd FLOOR
SW PLAN - BUILDING A
 A 525B

MARK	DATE
△	2-10-05
△	3-16-05
△	3-10-05


DATE: 03.10.05
 JOB: 041100
 FILE:
 DRAWN: MS
 CHECKED: DA

COPYRIGHT ANKROM MOISAN ASSOCIATED ARCHITECTS 2005

2nd FLOOR
SW PLAN
BUILDING A

S2.5B

Printed on: Mar 08, 2005 - 11:56am, Modified on: 10-10-05
 Name: TCR - SW PLAN - Building A, Project: TCR - Building A SW PLAN - 3RD FLOOR - FRAMING A

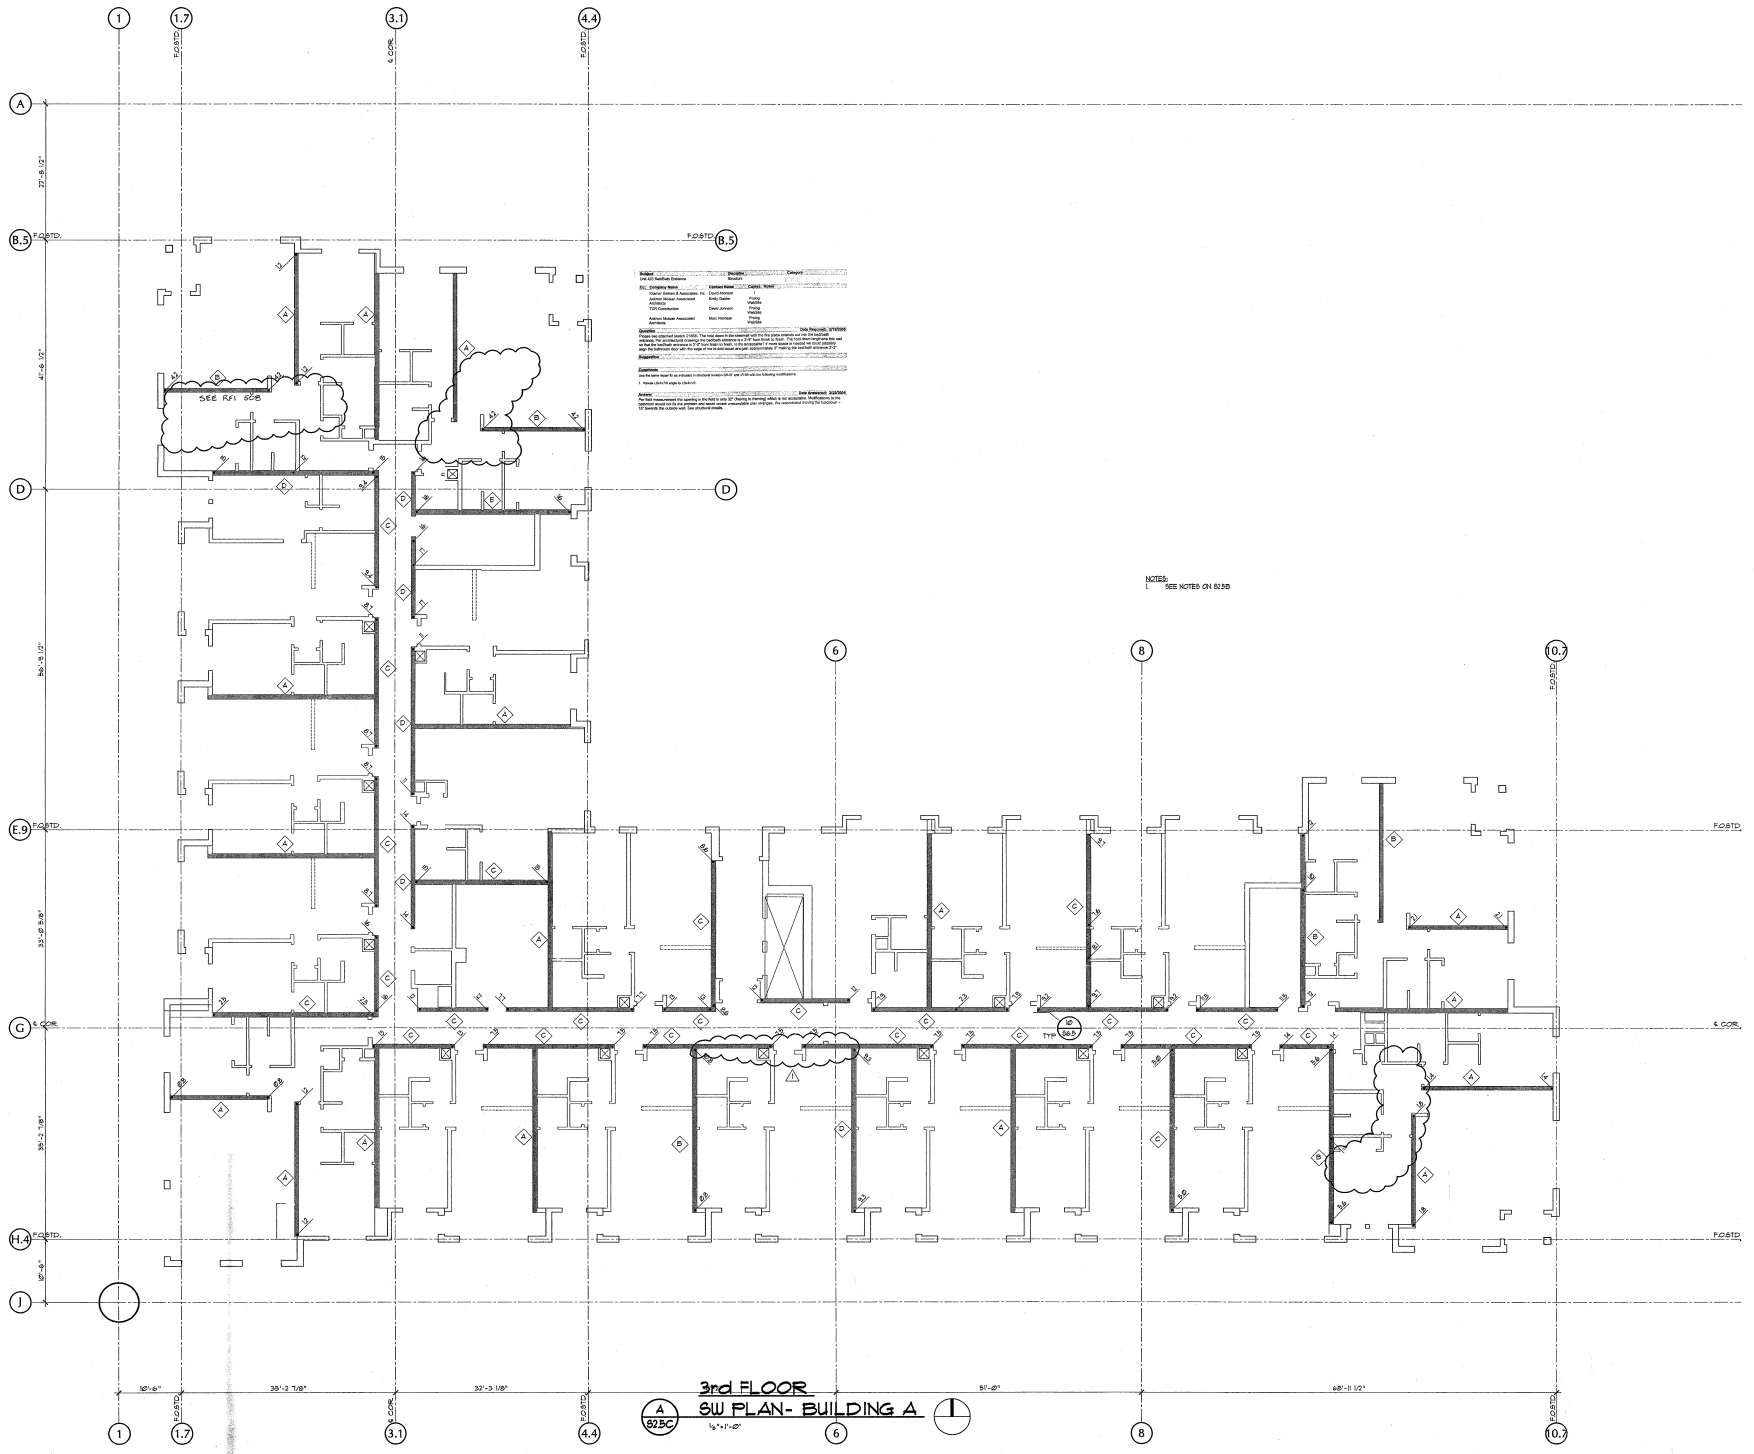

REVISIONS

NO.	DATE	DESCRIPTION
1	03-10-05	ISSUED FOR PERMIT
2	03-16-05	REVISED PER COMMENTS
3	03-10-05	REVISED PER COMMENTS

NOTES


3rd FLOOR
SW PLAN - BUILDING A
 1/8" = 1'-0"



TCR - THE VAUX
 TRAMMELL CROW RESIDENTIAL

MARK	DATE
▲	2-10-05
▲	3-16-05
▲	3-10-05

DATE: 03.10.05
 JOB: 041100
 FILE:
 DRAWN: MS
 CHECKED: DA

COPYRIGHT ANKROM MOISAN ASSOCIATED ARCHITECTS 2004
 3rd FLOOR SW PLAN BUILDING A

S2.5C












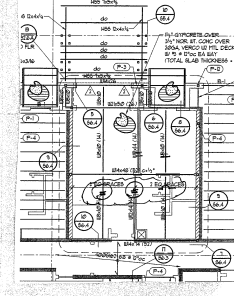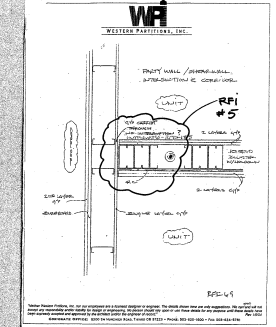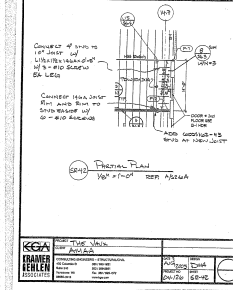



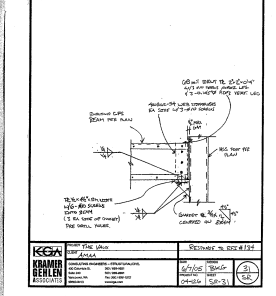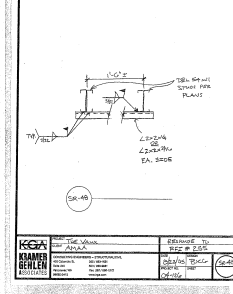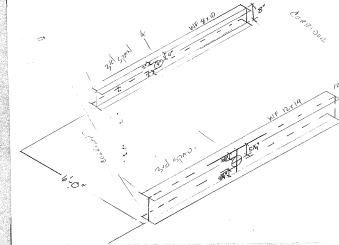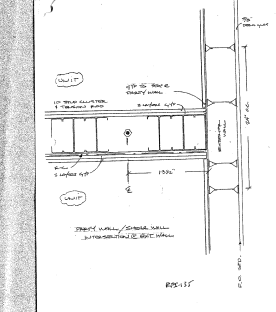









 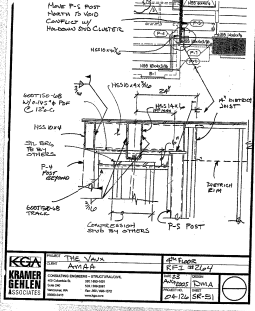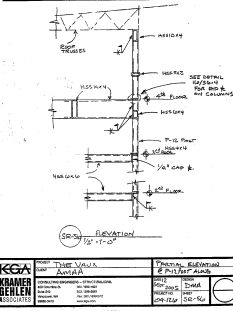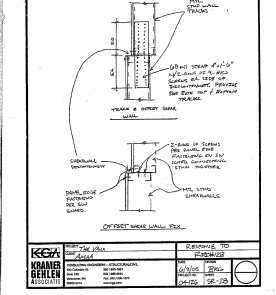



MARK	DATE
△	3-10-05
△	3-14-05
△	3-10-05


DATE: 03-10-05
JOB: 041100
FILE:
DRAWN: MS
CHECKED: DA

COPYRIGHT ANKRUM MOISAN ASSOCIATED ARCHITECTS 2004



2nd & 3rd FLOOR FRAMING PLAN - BUILDING B

- ① RFTS 042, 043, 044, 045, 046, 047, 048
- ② SEE R.F.C. 2211 (COPPER FIN) FOR FLOOR HTS (CONC.)

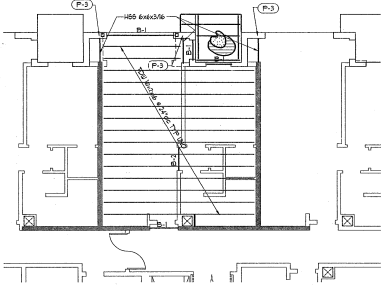

3rd FLOOR FRAMING PLAN - BUILDING B

Printed on: Mar 05, 2005, 11:58am, Modified: 03-07-05
Name: IRLK, J-001, K-200-030 FRAMING B - Building 03B





MARK	DATE
△	2-10-05
△	2-16-05
△	3-10-05

DATE:	03.10.05
JOB:	041100
FILE:	
DRAWN:	MS
CHECKED:	DA

COPYRIGHT ANKRUM MOISAN ASSOCIATED ARCHITECTS 2004

2nd FLR
 SW PLAN
 BUILDING B

S2.6B

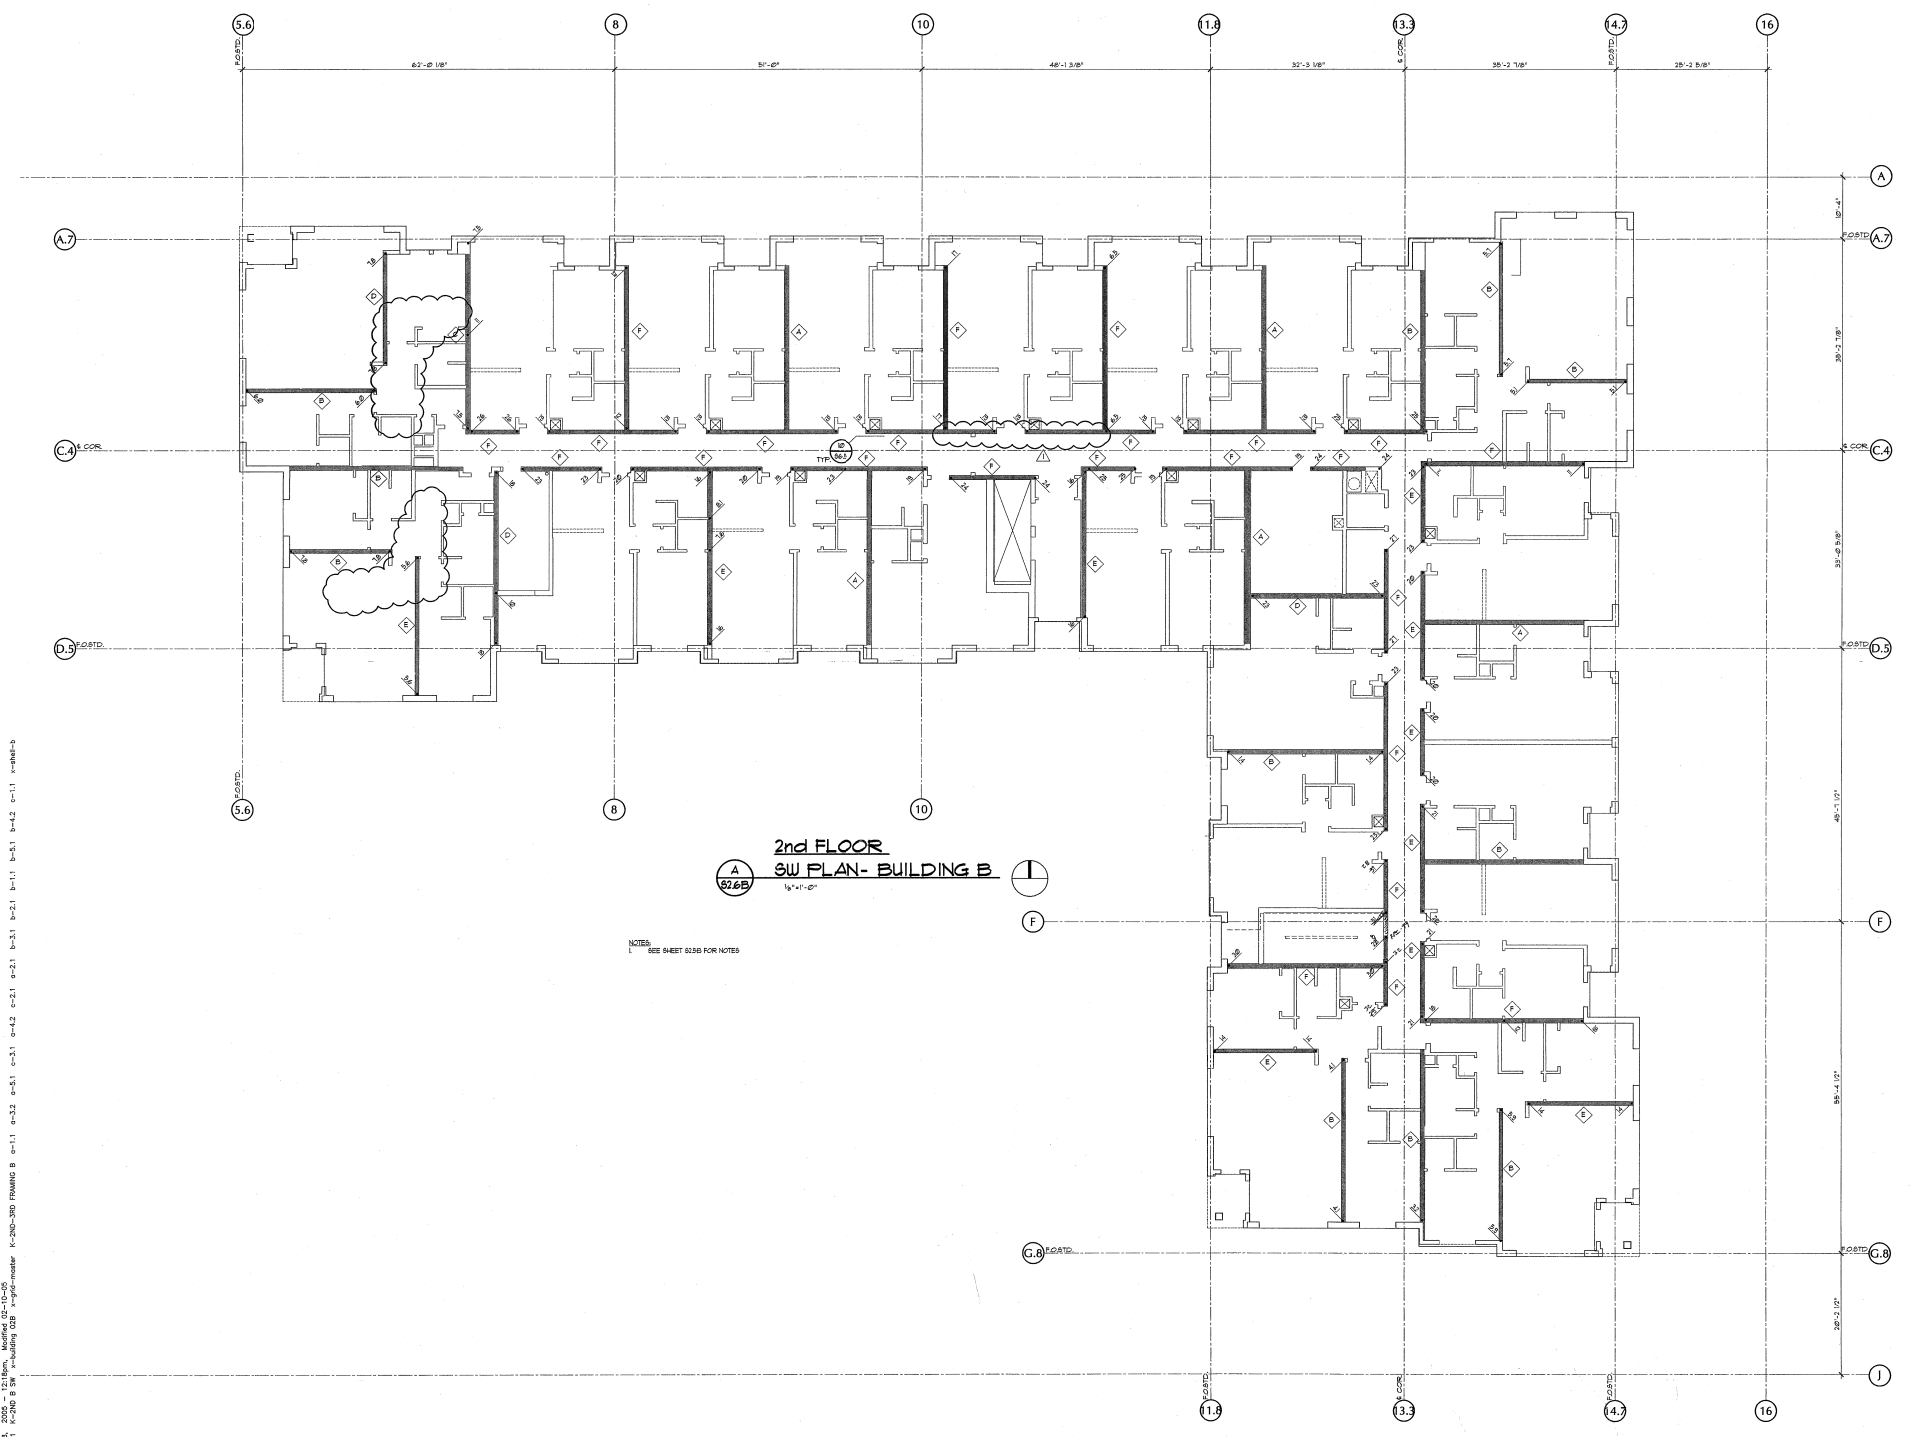

2nd FLOOR
SW PLAN - BUILDING B
 1/8" = 1'-0"


NOTES:
 1. SEE SHEET S2.6B FOR NOTES

Printed on: Mar 08, 2005 - 12:10pm, Modified: 03-10-05
 Xref: TCR - S2.6B B SW - loading 02B - rtd-master
 K:\200-200 TRAMMELL CROW - 11
 a=3.2 a=5.1 c=3.1 c=4.2 c=2.1 a=2.1 b=2.1 b=1.1 b=2.1 b=1.1 b=2.1 b=1.1
 x=4414 y=3414

TCR Request For Information 411



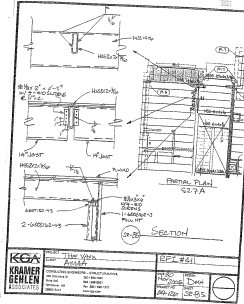



TCR Request For Information 330



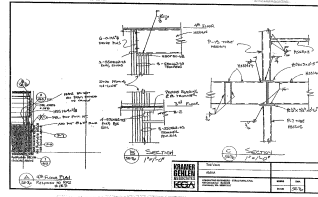



TCR Request For Information 339



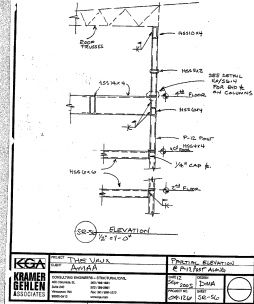



TCR Request For Information 432




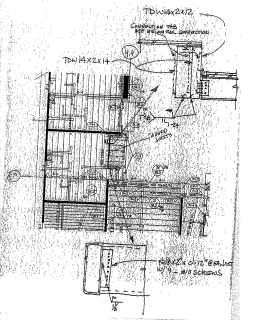

TCR Request For Information 314



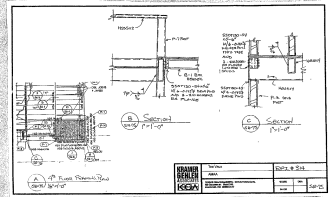



TCR Request For Information 315





- NOTES

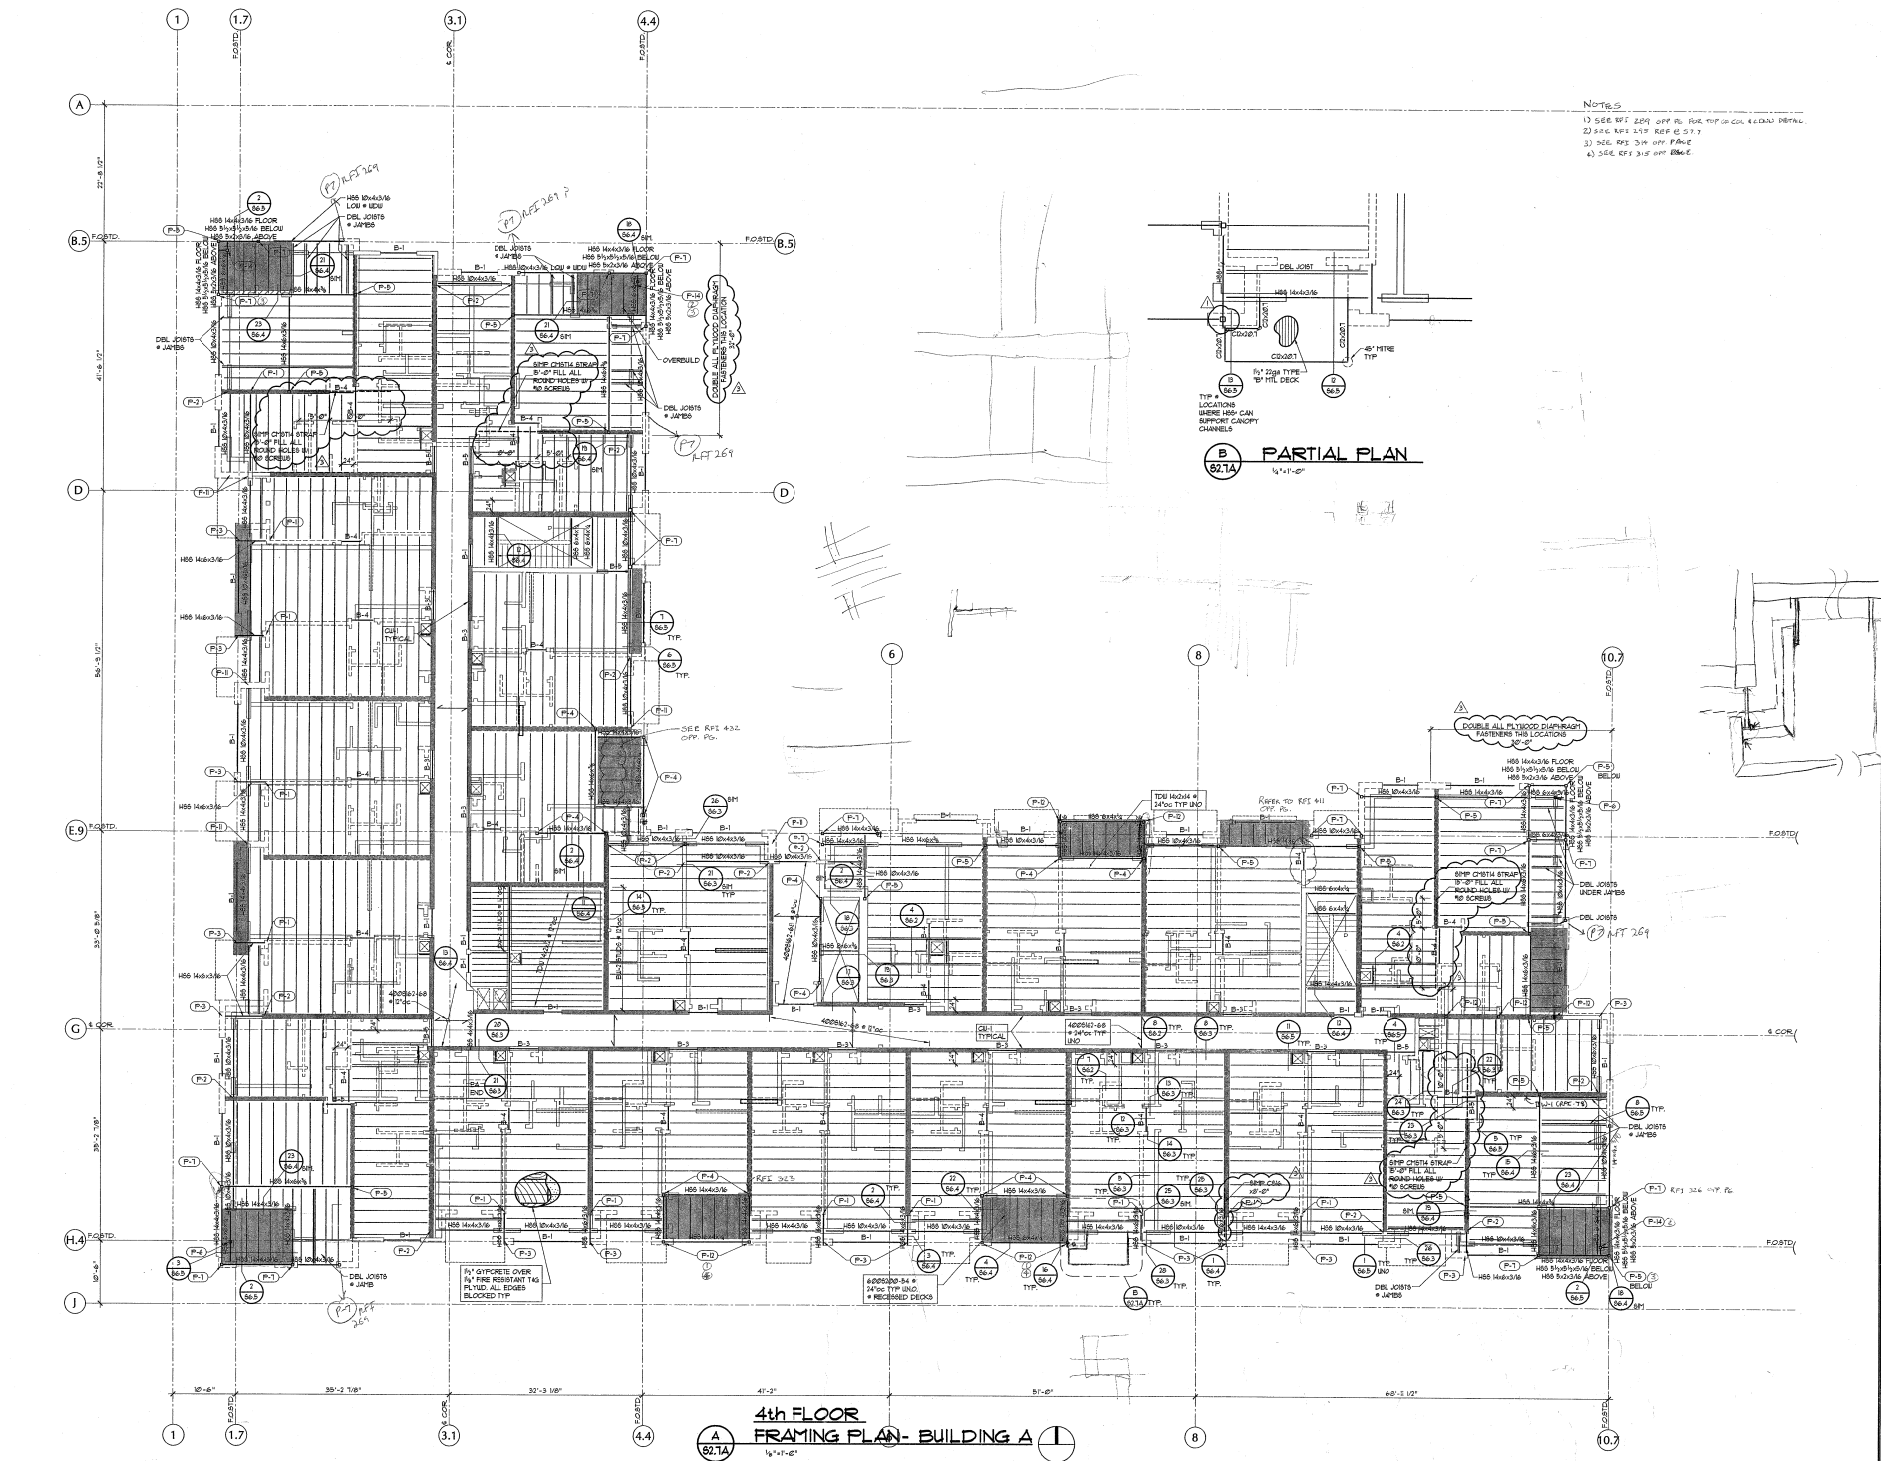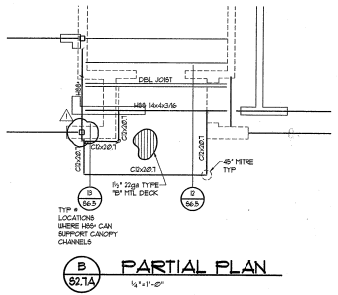

4th FLOOR FRAMING PLAN - BUILDING A
A 52.7A 1/4" = 1'-0"

MARK	DATE
▲	2-10-05
▲	2-16-05
▲	3-10-05

DATE: 03.10.05
JOB: 041109
FILE:
DRAWN: MS
CHECKED: DA
COPYRIGHT ANIKROM MOISAN ASSOCIATED ARCHITECTS 2004
4th FLOOR FRAMING PLAN BUILDING A

Printed on: Mar 08, 2005 - 11:57am, Modified: 03-07-05
